


FIXED PANEL STORM INSERT SCREEN

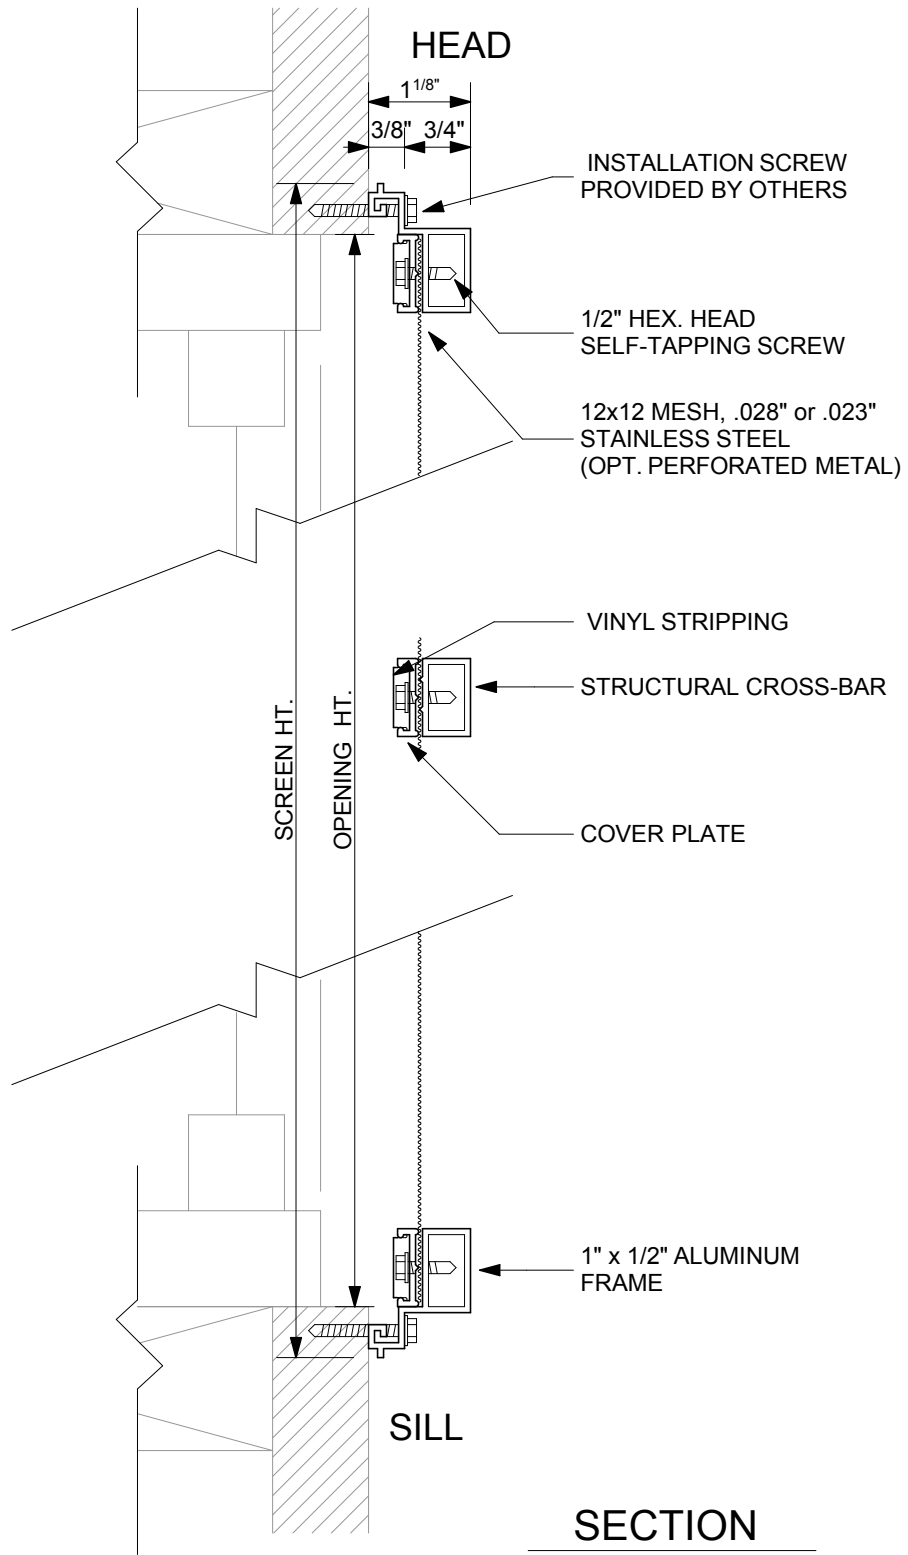

SECTION

SCALE: 1/2" = 1"